
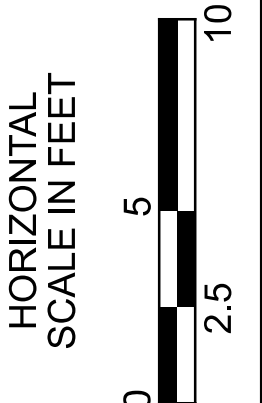



DRIVE STA. 141+74.70

@ CONSTRUCTION C.R. 81

142

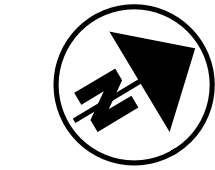


DRIVEWAY DETAILS

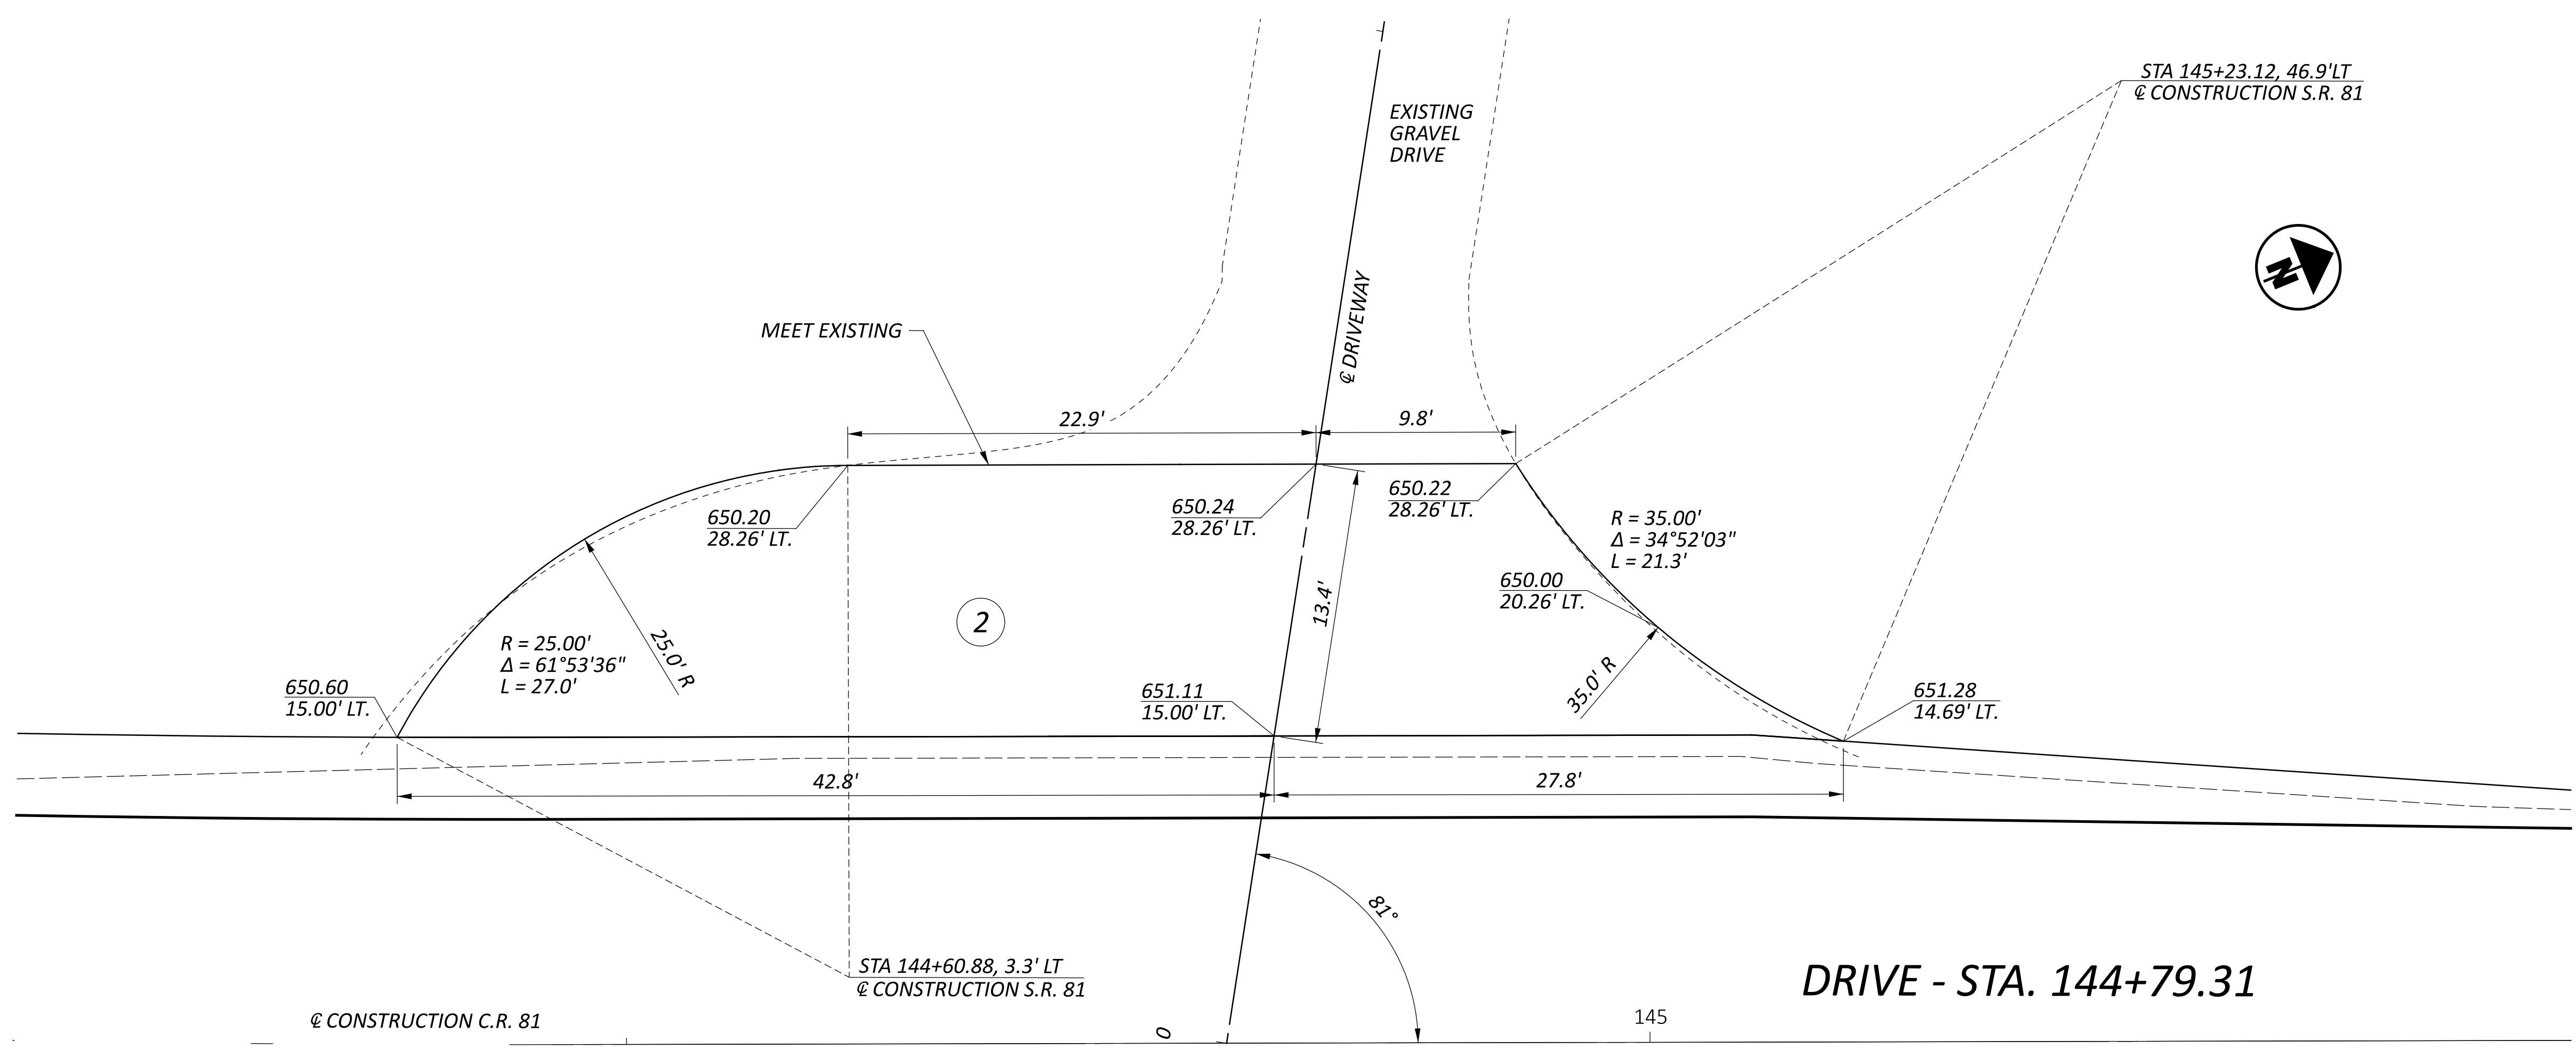

DRIVE - STA. 144+79.31

@ CONSTRUCTION C.R. 81

145

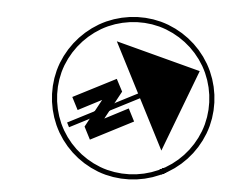

LEGEND

- ① CONCRETE DRIVE
ITEM 452 - 6" NON-REINFORCED CONCRETE PAVEMENT, CLASS QC 1P
- ② ASPHALT DRIVE
ITEM 301 - 2" ASPHALT CONCRETE SURFACE COURSE, PG 64-22
ITEM 407 - TACK COAT
ITEM 304 - 6" AGGREGATE BASE

DRAWING REVISED 09/25/2024

DESIGN AGENCY	CARPENTER MARTY
DESIGNER	BTP
REVIEWER	DIMG 02/02/24
PROJECT ID	117505
SHEET	P.19
TOTAL	P.33